


THIS MAP IS FURNISHED FOR INFORMATION PURPOSES ONLY TO ASSIST IN PROPERTY LOCATION WITH REFERENCE TO STREETS AND OTHER PARCELS. NO REPRESENTATION IS MADE AS TO ACCURACY, AND FLATHEAD PREMIER TITLE ASSUMES NO LIABILITY FOR ANY LOSS OCCURRING BY REASON OF RELIANCE THEREON. **08-28-21**

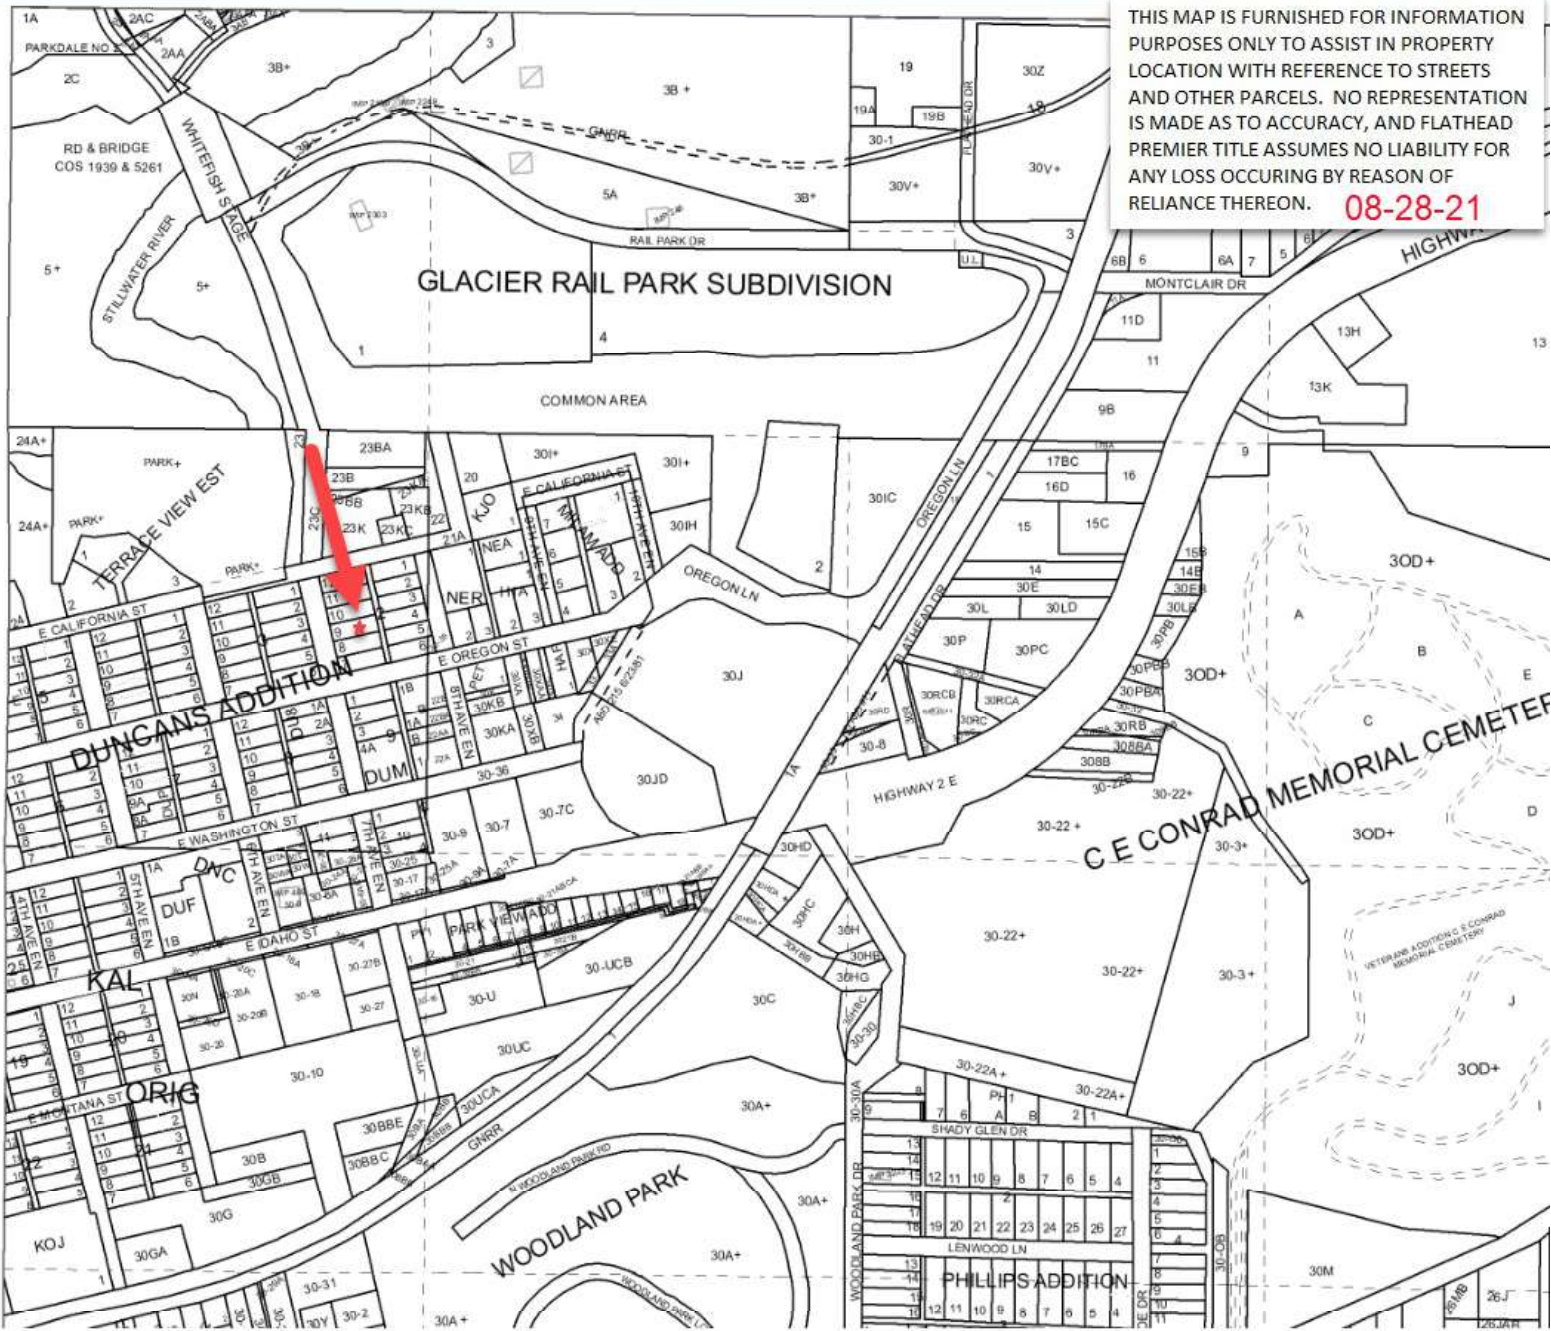

THIS MAP IS FURNISHED FOR INFORMATION PURPOSES ONLY TO ASSIST IN PROPERTY LOCATION WITH REFERENCE TO STREETS AND OTHER PARCELS. NO REPRESENTATION IS MADE AS TO ACCURACY, AND FLATHEAD PREMIER TITLE ASSUMES NO LIABILITY FOR ANY LOSS OCCURRING BY REASON OF RELIANCE THEREON.



WE CURRY D. HUNTER and CAROL BLOOM, STREETS AND ALLEYS PLAT, MISSOULA COUNTY MONTANA, BEING THE FIRST PLAT, 1/4 QUARTER (NW 1/4) OF SAID SECTION (1330), THENCE NORTH 22° DEGREES 10 MINUTES NORTH, THREE EIGHTS AND SIXTY FOUR FEET AND EIGHT INCHES SOUTH ON SECTION LINE TO BE KNOWN AS DIVISION C, TO THE PUBLIC USE AND BARR, IN TESTIMONY

STATE OF MONTANA } S.S.  
 COUNTY OF MISSOULA }  
 BOB T. A. MISSOULA COUNTY MONTANA. BY CURRY D. HUNTER AND CAROL BLOOM, STREETS AND ALLEYS PLAT, 1/4 QUARTER (NW 1/4) OF SAID SECTION (1330), BEING THE FIRST PLAT, AND UNDER INFLUENCE OF HER HUSBAND, I, N. WITNESS WHEREOF

STATE OF MONTANA } S.S.  
 COUNTY OF MISSOULA }  
 MONTANA, ACCORDING TO THE PLAT WITH SUCH SURVEY. AND THE  
 Subscribed