


THIS MAP IS FURNISHED FOR INFORMATION PURPOSES ONLY TO ASSIST IN PROPERTY LOCATION WITH REFERENCE TO STREETS AND OTHER PARCELS. NO REPRESENTATION IS MADE AS TO ACCURACY, AND FLATHEAD PREMIER TITLE ASSUMES NO LIABILITY FOR ANY LOSS OCCURRING BY REASON OF RELIANCE THEREON.

11 28 22

SCALE 1" = 400'

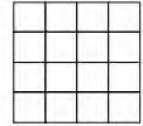


THIS MAP IS PREPARED ONLY FOR THE ADMINISTRATIVE USE OF FLATHEAD COUNTY AND IS NOT NECESSARILY AN ACCURATE REPRESENTATION OF THE LOCATION OR EXISTENCE OF TRACTS OF RECORD, THEIR BOUNDARIES OR EASEMENTS AND ROADWAYS.

SURVEYS OF RECORD:

- | | |
|---|---------------------------------|
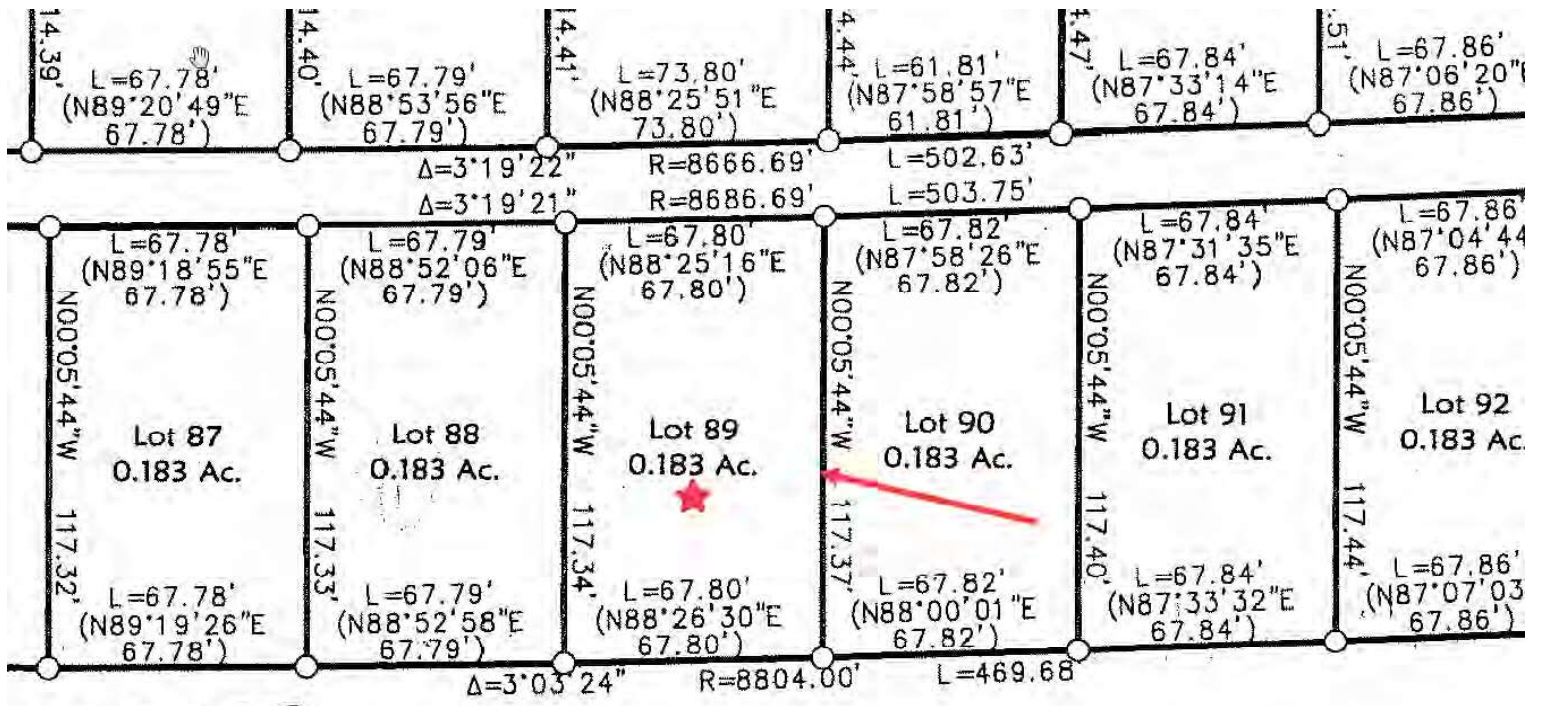

0. 16428

THIS MAP IS FURNISHED FOR INFORMATION
 PURPOSES ONLY TO ASSIST IN PROPERTY
 IDENTIFICATION WITH REFERENCE TO STREET
 NAMES. OTHER PARCELS NOT REPRESENTED BY THIS
 IS MADE AS TO ACCURACY, AND PLANNING
 PRIMER TITLE ASSUMES NO LIABILITY FOR
 ANY LOSS OCCURRING BY REASON OF
 RELIANCE THEREON.

WESTLAND DRIVE - 60 DEDICATED CITY STREET

7°07'28" R=8864.00' L=473.05'